

deed 8p

**MCGUIREWOODS
BATTLE & BOOTHE**

Transpotomac Plaza
1199 North Fairfax Street
Alexandria, VA 22314

Court Square Building
Charlottesville, VA 22901

3950 Chain Bridge Road
Fairfax, VA 22030

8280 Greensboro Drive
Suite 900
P.O. Box 9346
McLean, Virginia 22102

(703) 712-5000

Fax: (703) 712-5050

November 15, 1991

World Trade Center
Norfolk, VA 23510

One James Center
Richmond, VA 23219

137 York Street
Williamsburg, VA 23185

The Army and Navy Club Building
1627 Eye Street, N.W.
Washington, DC 20006

Anthony M. O'Connell
6541 Franconia Road
Springfield, Virginia 22150

Re: Land Trust Agreement for approximately 15 acres of land located
in Fairfax County, Virginia, known as Accotink

Dear Mr. O'Connell:


Enclosed for your review please find drafts of the following:

1. Deed in Trust Under Land Trust Agreement;
2. Power of Attorney; and
3. Land Trust Agreement.

When reviewing these documents, we would appreciate your specifically verifying that the ownership percentages set forth on page 12 of the Land Trust Agreement are accurate. Additionally, since we noticed a discrepancy between the way your sister Sheila's last name was spelled in your letter to me of October 23 and in your mother's will, we would like you to verify which spelling is accurate.

Please call me once you have had an opportunity to review the enclosed.

Sincerely yours,

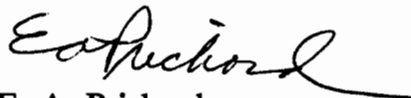

E. A. Prichard

EAP/RAH/slw
Enclosures

Why, in 23 years, has no authority in Virginia recognized this Deed for Accotink or said why it should not be recognized? Why the secrecy?

DEED IN TRUST UNDER LAND TRUST AGREEMENT

This 1992 deed supersedes the 1975 will.

THIS DEED IN TRUST UNDER LAND TRUST AGREEMENT, made this 16th day of OCTOBER, 1992 by and between JEAN MARY O'CONNELL/NADER and HOWARD/NADER, husband and wife, SHEILA ANN/O'CONNELL and PIERRE/SHEVENELL, husband and wife, ANTHONY MINER/O'CONNELL, divorced and not remarried, and ANTHONY MINER/O'CONNELL, Trustee Under the Last Will and Testament of Harold A. O'Connell (collectively, "Grantors"); and ANTHONY MINER/O'CONNELL, Trustee, of Fairfax County, Virginia (hereinafter sometimes collectively referred to as "Trustees" or "Grantees"):

WITNESSETH:

That Grantors for good and valuable consideration, the receipt and sufficiency of which are hereby acknowledged, do hereby grant and convey to the Grantees as trustees the hereinafter described parcel of real estate, situate and being in Fairfax County, Virginia, and being more particularly described on the attached and incorporated EXHIBIT A ("Property").

TO HAVE AND TO HOLD the Property in fee simple, with the appurtenances thereunto belonging, upon the trusts and for the uses and purposes set forth herein and in that certain Land Trust Agreement dated as of 16th day of OCTOBER 1992, which is incorporated herein by this reference.

Full power and authority is hereby granted to the Trustee and their successors and assigns to protect and conserve the property; to sell, contract to sell and grant options to purchase the Property and any right, title or interest therein on any terms; to exchange the Property or any part thereof for any other real or personal property upon any terms; to convey the Property by deed or other conveyance to any grantee, with or without consideration; to mortgage, pledge or otherwise encumber the Property or any part thereof; to lease, contract to lease, grant options to lease and renew, extend, amend and otherwise modify leases on the Property or any part thereof from time to time, for any period of time, for and rental and upon any other terms and conditions; and to release, convey or assign any other right, title or interest whatsoever in the Property or any part thereof.

No party dealing with the Trustee in relation to the Property in any manner whatsoever, and (without limiting the foregoing) no party to whom the Property or any part thereof or any interest therein shall be conveyed, contracted to be sold, leased or mortgaged by the Trustee, shall be obliged (a) to see to the application of any purchase money, rent or money borrowed or otherwise advanced on the Property, (b) to see that the terms of this trust have been complied with, (c) to inquire into the authority, necessity of expediency of any act of any Trustee, or (d) be privileged to inquire into any of the terms of the Trust Agreement. Every deed, mortgage, lease or other instrument executed by the Trustee in relation to the Property shall be conclusive evidence in favor of every person claiming and right, title or interest thereunder; (a) that at the time of the delivery thereof this trust was in full force and effect, (b) that such instrument

TAX MAP 90-4-001-17
CODE OF VIRGINIA 55-17.1
ANTHONY O'CONNELL
6541 FRANCONIA ROAD
SPRINGFIELD, VIRGINIA 22150

BK8307 1446

was executed in accordance with the trusts, terms and conditions hereof and of the Trust Agreement and is binding upon all beneficiaries thereunder, (c) that the Trustee was duly authorized and empowered to execute and deliver every such instrument, and (d) if a conveyance has been made to a successor or successors in trust, that such successor or successors have been properly appointed and are fully vested with all the title, estate, rights, powers, duties and obligations of his, its or their predecessor in trust.

The Trustee shall have no individual liability or obligation whatsoever arising from his ownership, as trustee, of the legal title to said property, or with respect to any act done or contract entered into or indebtedness incurred by him in dealing with said property, or in otherwise acting as such trustee, except only so far as said Trust Property and any trust funds in the actual possession of the Trustee shall be applicable to the payment and discharge thereof.

The interest of every beneficiary hereunder and under the Trust Agreement and of all persons claiming under any of them shall be only in the earnings, avails and proceeds arising from the rental, sale or other disposition of the Property. Such interest is hereby declared to be personal property, and no beneficiary hereunder shall have any right, title or interest, legal or equitable, in or to the Property, as such, but only in the earnings, avails and proceeds thereof as provided in the Trust Agreement.

This deed is governed by and is to be read and construed with reference to Section 55-17.1, Code of Virginia (1950 as amended) and now in force.

Except as hereinafter noted, the Grantors covenant that they have the right to convey the Property to the Trustee, that Grantors have done no act to encumber the Property, that the Trustees shall have quiet possession of the Property, free from all encumbrances, and that Grantors will execute such further assurances of the Property as may be requisite.

Howard Nader and Pierre Shevenell join in this Deed in Trust Under Land Trust Agreement for the sole purpose of consenting to the conveyance of the Property, and hereby forever convey, release and waive any marital rights or right to claim an elective share in such Property as part of their spouses' augmented estate pursuant to Code of Virginia, Section 64.1-13, et seq., as amended, and give no covenant or warranty of title to the property hereby conveyed.

WITNESS the following signatures and seals:

Jean Mary O'Connell Nader (SEAL)
Jean Mary O'Connell Nader

Howard Nader (SEAL)
Howard Nader

Sheila O'Connell (SEAL)
Sheila Ann O'Connell

Pierre Shevanel (SEAL)
Pierre Shevanel

Anthony Miner O'Connell (SEAL)
Anthony Miner O'Connell


Anthony Miner O'Connell, Trustee (SEAL)
Anthony Miner O'Connell, Trustee
Under the Last Will and Testament of
Harold A. O'Connell

STATE OF Pennsylvania
COUNTY OF Westmoreland, to wit:

13th The foregoing instrument was acknowledged before me this
day of August, 1992, by Jean Mary O'Connell
Nader.

Francis E. Albert
Notary Public

My Commission expires: _____

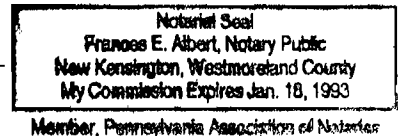


STATE OF Pennsylvania
COUNTY OF Washington, to wit:

14 The foregoing instrument was acknowledged before me this
day of August, 1992, by Howard Nader.

Francis E. Albert
Notary Public

My Commission expires: 3-10-95

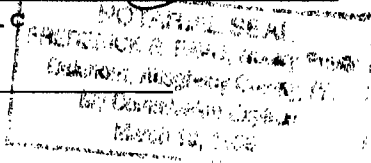

STATE OF Maine
COUNTY OF Cumberland, to wit:

The foregoing instrument was acknowledged before me this 8th day of September, 1992, by Sheila Ann O'Connell.

Emerson M. Allen
Notary Public

My Commission expires: Sept 21, 1999

STATE OF Maine
COUNTY OF Cumberland, to wit:

The foregoing instrument was acknowledged before me this 8th day of September, 1992, by Pierre Shevenell.

Emerson M. Allen
Notary Public

My Commission expires: Sept 21, 1999

STATE OF VIRGINIA
COUNTY OF FAIRFAX, to wit:

The foregoing instrument was acknowledged before me this 3rd day of August, 1992, by Anthony Miner O'Connell.

Barbara A. Antonucci
Notary Public

My Commission expires: 7-31-94

STATE OF VIRGINIA
COUNTY OF FAIRFAX, to wit:

The foregoing instrument was acknowledged before me this 3rd day of August, 1992, by Anthony Miner O'Connell, Trustee Under the Last Will and Testament of Harold A. O'Connell.

Barbara A. Antonucci
Notary Public

My Commission expires: 7-31-94

Exhibit A

BEGINNING at a stake and stones in the East Ravensworth line a corner to lines of G. Haines in line of lands of C. Potter's Estate and thence running with said line N 8-1/4° E. 450 feet to a stake and stones corner to lands heretofore conveyed by C. Huntington; thence with said land N 68-1/2° W. 939 feet to a stake and stones in center of abandoned road bed of Washington Southern Railway Company; thence with the center thereof S 21-1/2° W. 880 feet to a stake and stones; thence by lands of G. Haines N 89-1/4° E. 1121 feet to the beginning containing 15 acres more or less.

BK8307 1451

JOSEPH BERRY
VIENNA, VIRGINIA
CIVIL ENGINEER
COUNTY SURVEYOR FOR FAIRFAX COUNTY

Description of H.A.O'Connell's property, situated in Mount Vernon District, Fairfax County, Virginia and bounded as follows:-

Beginning at the corner of E.A. Brice in the middle of the old railroad bed, now abandoned; thence with the line of Brice S. 74°08'20"E. (passing through a pipe at 40.0 ft.) 929.77 ft. to a pipe in the line of William Parker; thence with the line of Parker and continuing the same course with the line of Mrs. Edna B. Hunter S. 1°42'25"W. 477.15 ft. to a pipe; thence with another line of Mrs. Hunter S. 85°19'50"W. (passing through a pipe at 1088.26 ft.) 1131.22 ft. to the middle of the old railroad bed; thence with the middle of the old railroad bed N. 16°43'20"E. 859.5 ft. to the beginning. Containing 15.329 acres.

Joseph Berry

With plat attached

OCT 23 1992

RECORDED FAIRFAX CO VA


TESTE:

J. Berry
CLERK

PROPERTY OF
H. A. O'CONNELL,
Fairfax County,
VIRGINIA.

Scale: - 1" = 150'

Joseph Berry C.S.
Jan. 20th 1953.

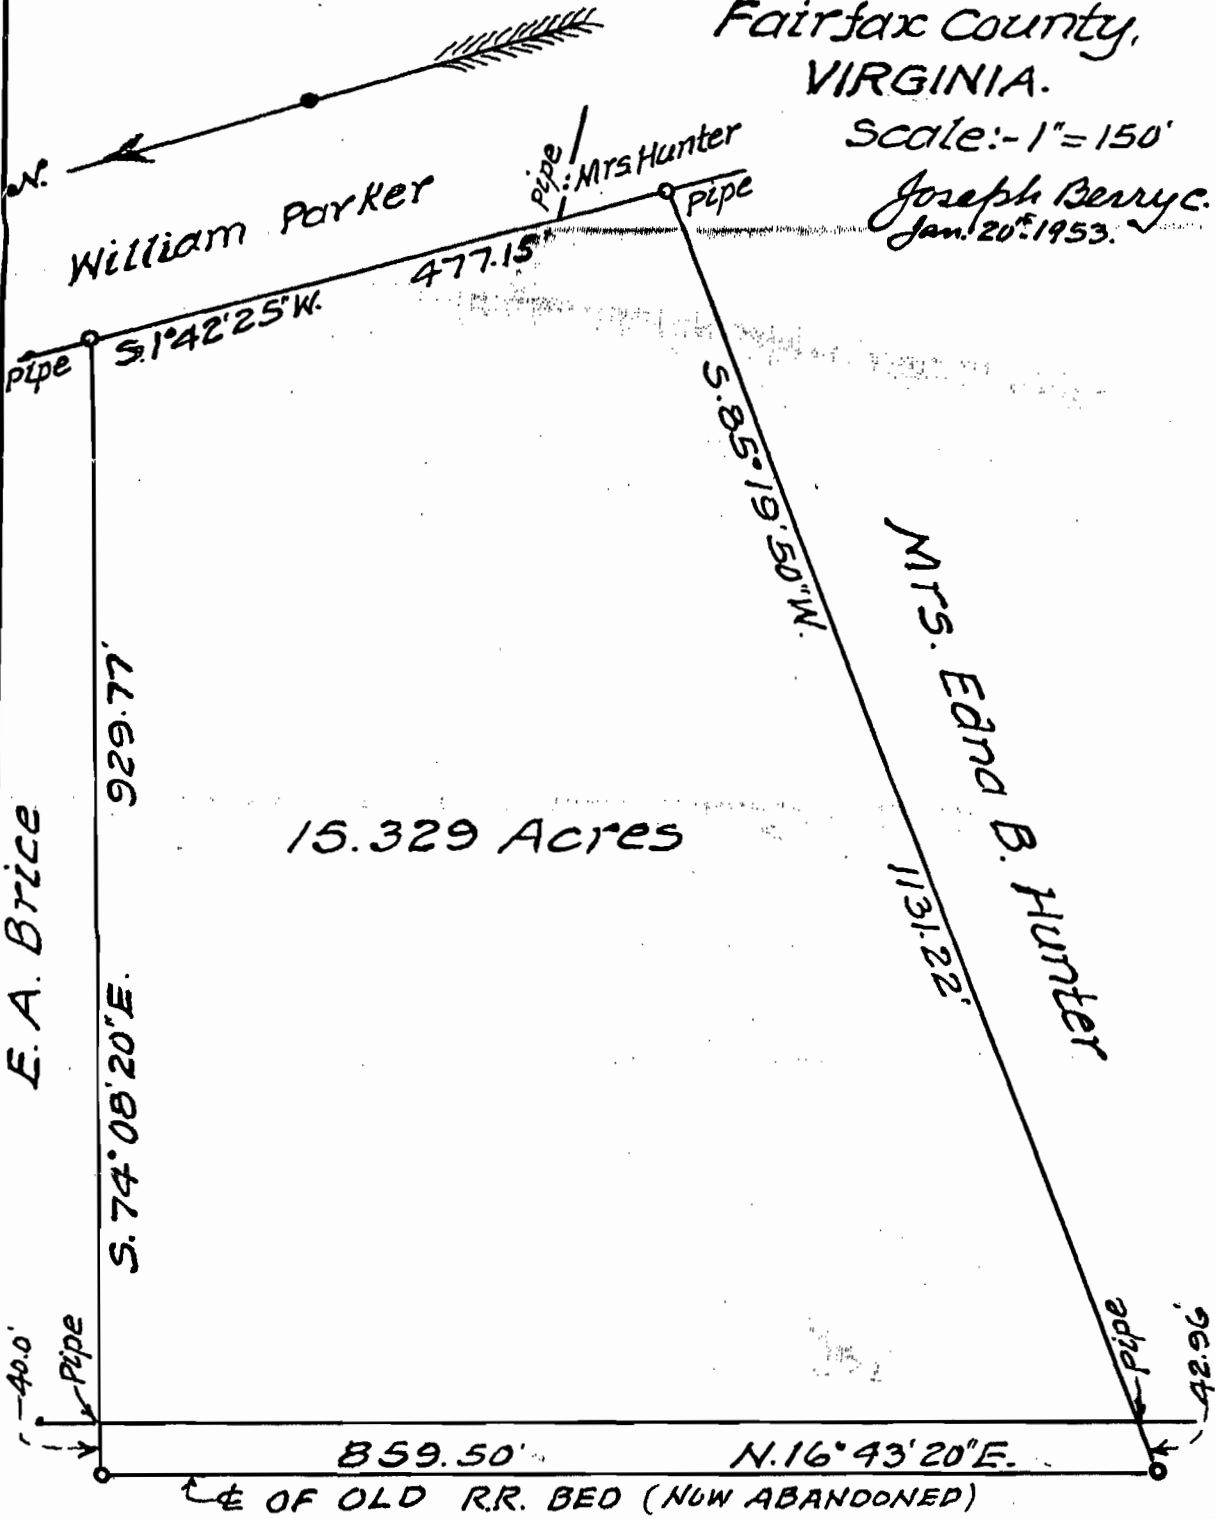

E. A. Prichard

McQuire Woods Battle & Boothe

HOUSE JOINT RESOLUTION NO. 886

On the death of Edgar Allen Prichard.

Agreed to by the House of Delegates, February 21, 2001

Agreed to by the Senate, February 23, 2001

WHEREAS, Edgar Allen Prichard, a former mayor of the City of Fairfax and a prime mover in the development of Fairfax County over the past half-century, died on August 15, 2000; and

WHEREAS, a native of Montana, Edgar Prichard enlisted in the United States Army during World War II and served in North Africa as one of the first trained operatives of Colonel Bill Donovan's Office of Strategic Services, the forerunner of the CIA; and

WHEREAS, after the war, Edgar Prichard earned his law degree from the University of Virginia, settled in the City of Fairfax, and began a career with a small law firm that ultimately merged with the prominent Richmond firm of McGuire, Woods, Battle & Boothe; and

WHEREAS, Edgar Prichard served on the Fairfax City Council from 1953 to 1964 and as mayor of the city from 1964 to 1968; and

WHEREAS, as mayor, Edgar Prichard hired the city's first planning director, acquired the city's first two public parks, and shaped a compact by which Fairfax County retained office and court space in the city and operated the city's public schools; and

WHEREAS, Edgar Prichard was influential in the establishment and growth of George Mason University on the edge of the City of Fairfax, helping to overcome opposition to the University's growth and serving as rector of the George Mason University Board of Visitors from 1988 to 1991; and

WHEREAS, in 1963 Edgar Prichard was one of the two attorneys for the plaintiffs in the landmark *Davis v. Mann* Supreme Court case, in which Northern Virginia secured increased representation in the General Assembly under the principle of "one-man, one-vote"; and

WHEREAS, during his professional life, Edgar Prichard played a major role in the explosive growth of Northern Virginia, and there are few aspects of modern life in the area—political, economic, legal or educational—that were not strongly influenced by his actions; now, therefore, be it

RESOLVED by the House of Delegates, the Senate concurring, That the General Assembly note with great sadness the passing of an exceptional Northern Virginia community leader, Edgar Allen Prichard; and, be it

RESOLVED FURTHER, That the Clerk of the House of Delegates prepare a copy of this resolution for presentation to the family of Edgar Allen Prichard as an expression of the high regard in which his memory is held by the members of the General Assembly.